



Right Elevation

SCALE: 1/8" = 1'-0"

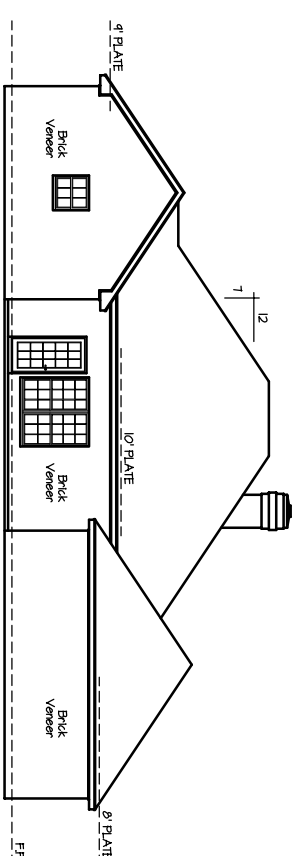


Rear Elevation

SCALE: 1/8" = 1'-0"

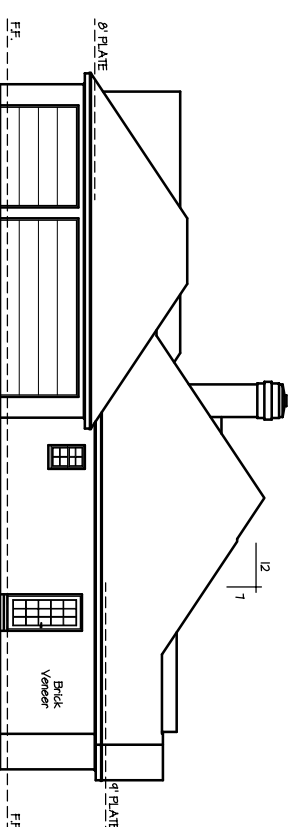


Left Elevation

SCALE: 1/8" = 1'-0"

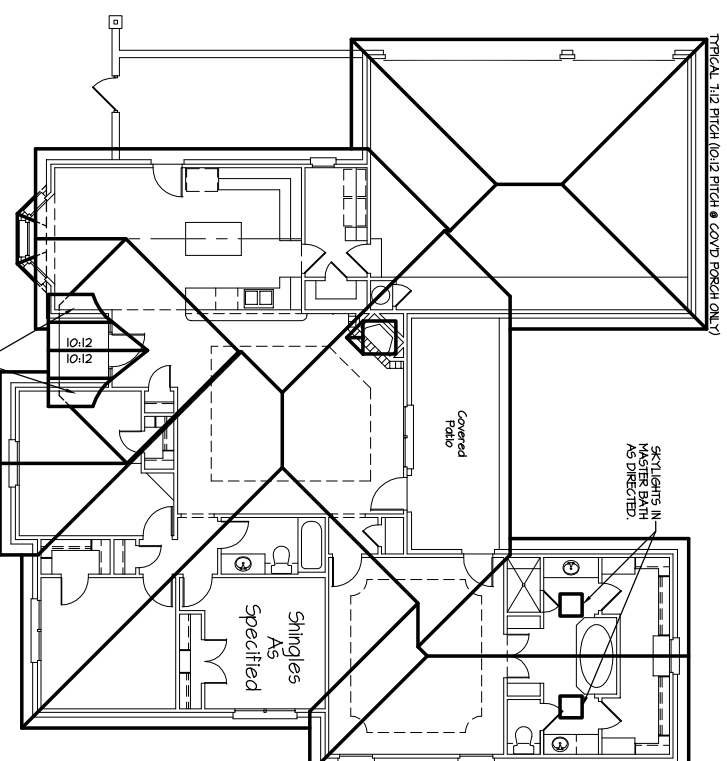

Roof Plan

SCALE: 1/8" = 1'-0"

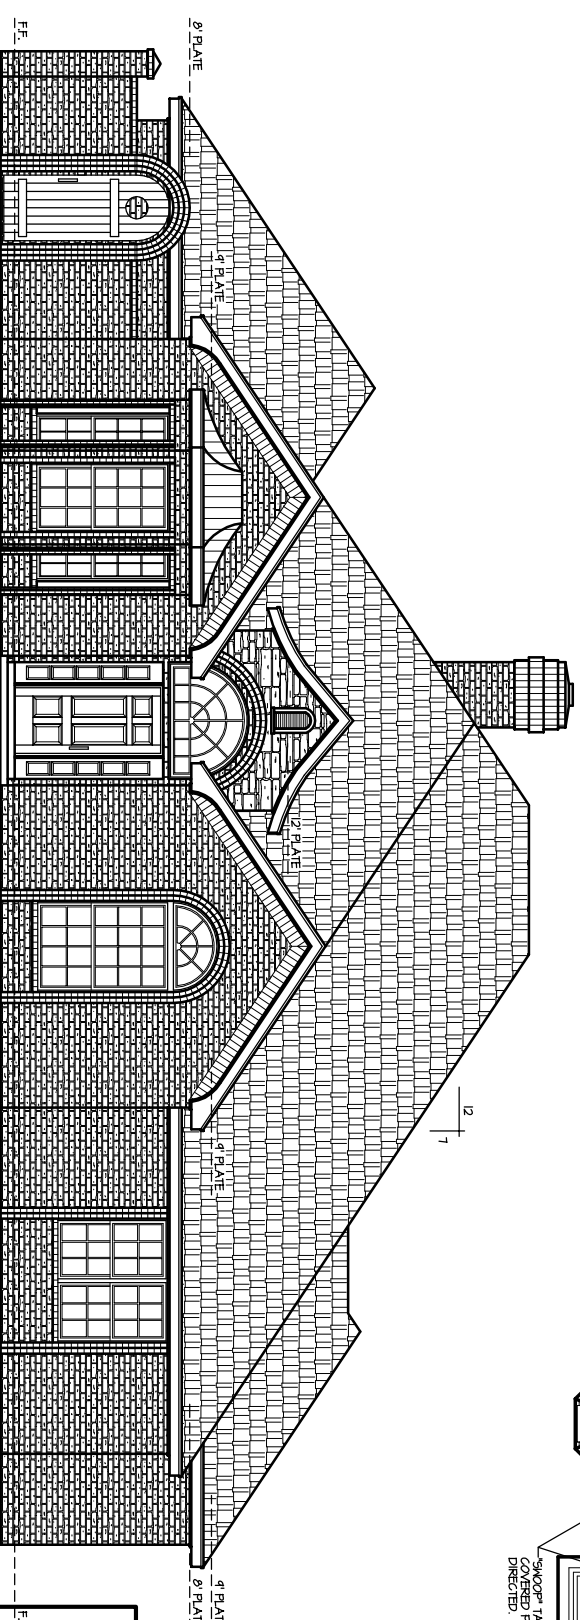

DISCLAIMER:
 I, THE ARCHITECT, SHALL BE RESPONSIBLE FOR THE OWNER/CONTRACTOR TO OBTAIN ALL NECESSARY PERMITS AND APPROVALS FOR CONSTRUCTION. IT IS TO BE UNDERSTOOD THAT DESIGN SERVICES DO NOT INCLUDE ENGINEERING OR ARCHITECTURAL SERVICES THAT REQUIRE PROFESSIONAL ENGINEERING OR ARCHITECTURAL DATA SHALL BE VERIFIED PRIOR TO CONSTRUCTION AND AS COMMON SENSE WOULD LEAD. ANY UNEXPECTED VARIATIONS FROM THE DESIGN SHALL BE THE RESPONSIBILITY OF THE OWNER/CONTRACTOR. THE OWNER/CONTRACTOR ACCEPTS ALL NECESSARY RISKS FOR CONSTRUCTION PURPOSES AND ACCEPTS ALL NECESSARY RISK AND RESPONSIBILITY IN CONSTRUCTING THIS PROJECT.

 Creative CAD Designs, Inc. 3505 Olsen Blvd., Suite 214 Amarillo, Texas 79109 Phone/Fax: 806-353-4690	a custom designed home plan for: Chris & Marla Caldwell Chris, Mobile- 670-9278	SHEET TITLE: ELEVATIONS W/ ROOF PLAN	SQUARE FOOTAGE TOTALS: Living Area: 2211 SF Garage: 754 SF Covered Patio(s): 164 SF Covered Porch: 27 SF Total Under Roof: 3141 SF	DRAWN BY: Jacob D. Florer DATE: 6-6-07 SCALE: 1/4" = 1'-0"	REVISIONS: _____ _____ _____
	PLAN NO.: 2211	SHEET 4 OF 5			